

New  
Quitai




SCALE 1:3000

| AREA STATEMENT           |                 |
|--------------------------|-----------------|
| AREA COVERED UNDER ROADS | 98672.00 sq.m.  |
| AREA SURVEYED FOR NCR    | 19880.00 sq.m.  |
| AREA DEMARCATED FOR NCR  | 4000.00 sq.m.   |
| TOTAL AREA SURVEYED      | 122552.00 sq.m. |

LEGEND

— EXISTING ASPHALTED ROAD

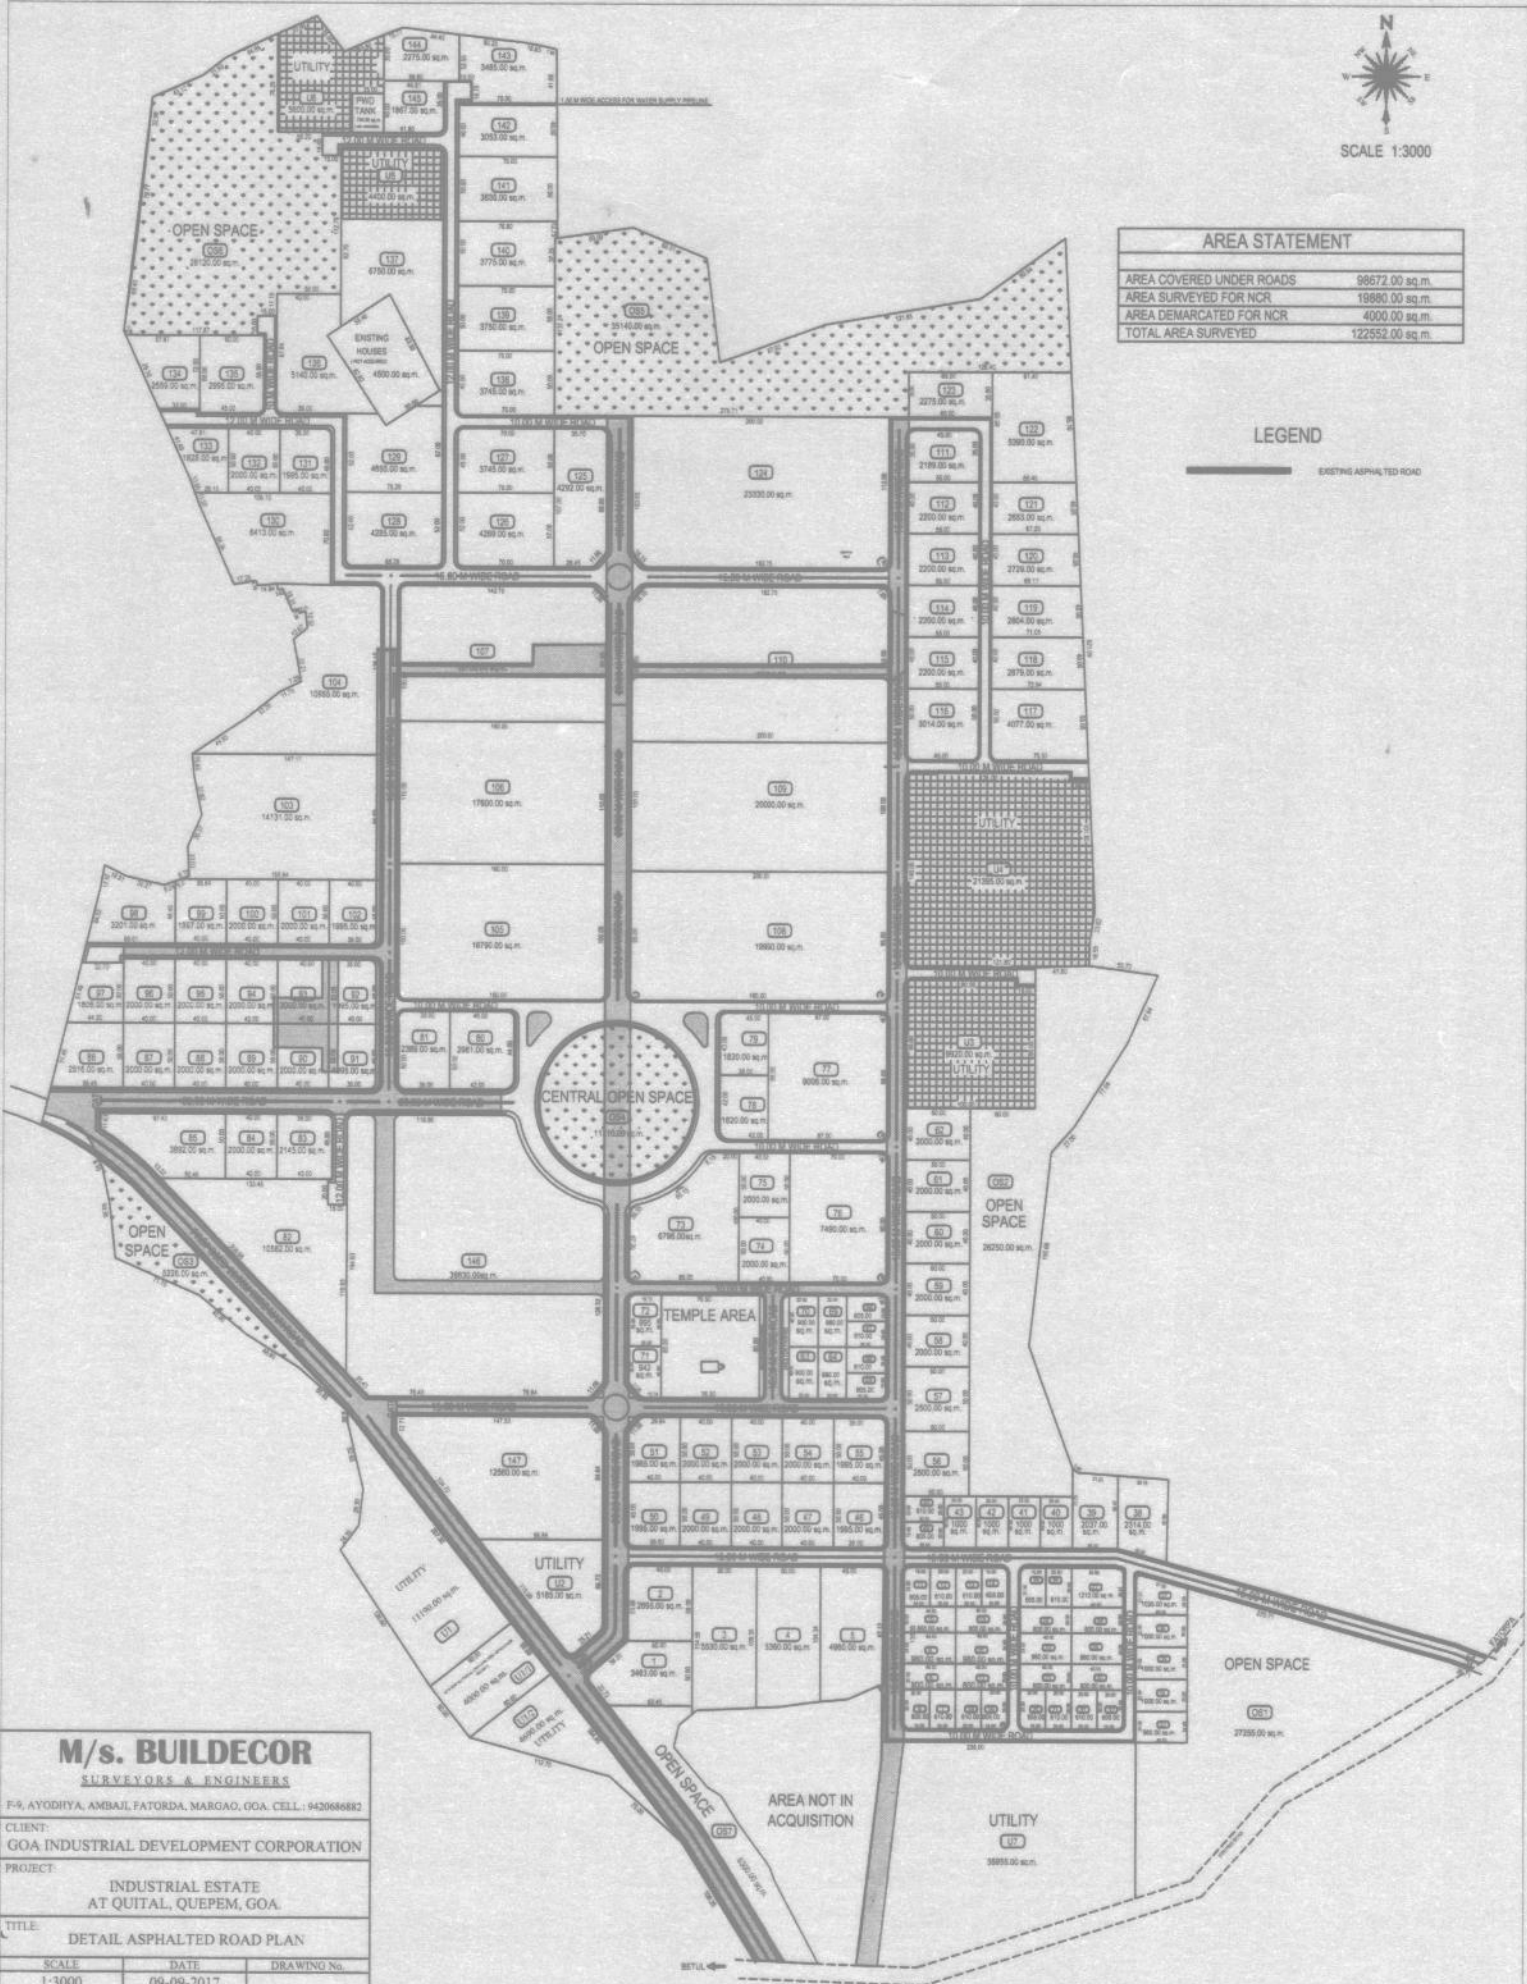

**M/s. BUILDECOR**  
SURVEYORS & ENGINEERS

F-9, AYODHYA, AMBAJ, FATORDA, MARGAO, GOA. CELL: 9420666882

CLIENT:  
GOA INDUSTRIAL DEVELOPMENT CORPORATION

PROJECT:  
INDUSTRIAL ESTATE  
AT QUITAI, QUEPEM, GOA.

TITLE:  
DETAIL ASPHALTED ROAD PLAN

| SCALE  | DATE       | DRAWING No. |
|--------|------------|-------------|
| 1:3000 | 09-09-2017 |             |